


FOR SOLENOIDS AND STATION WITH SOLENOID OVER TIMERRELAY

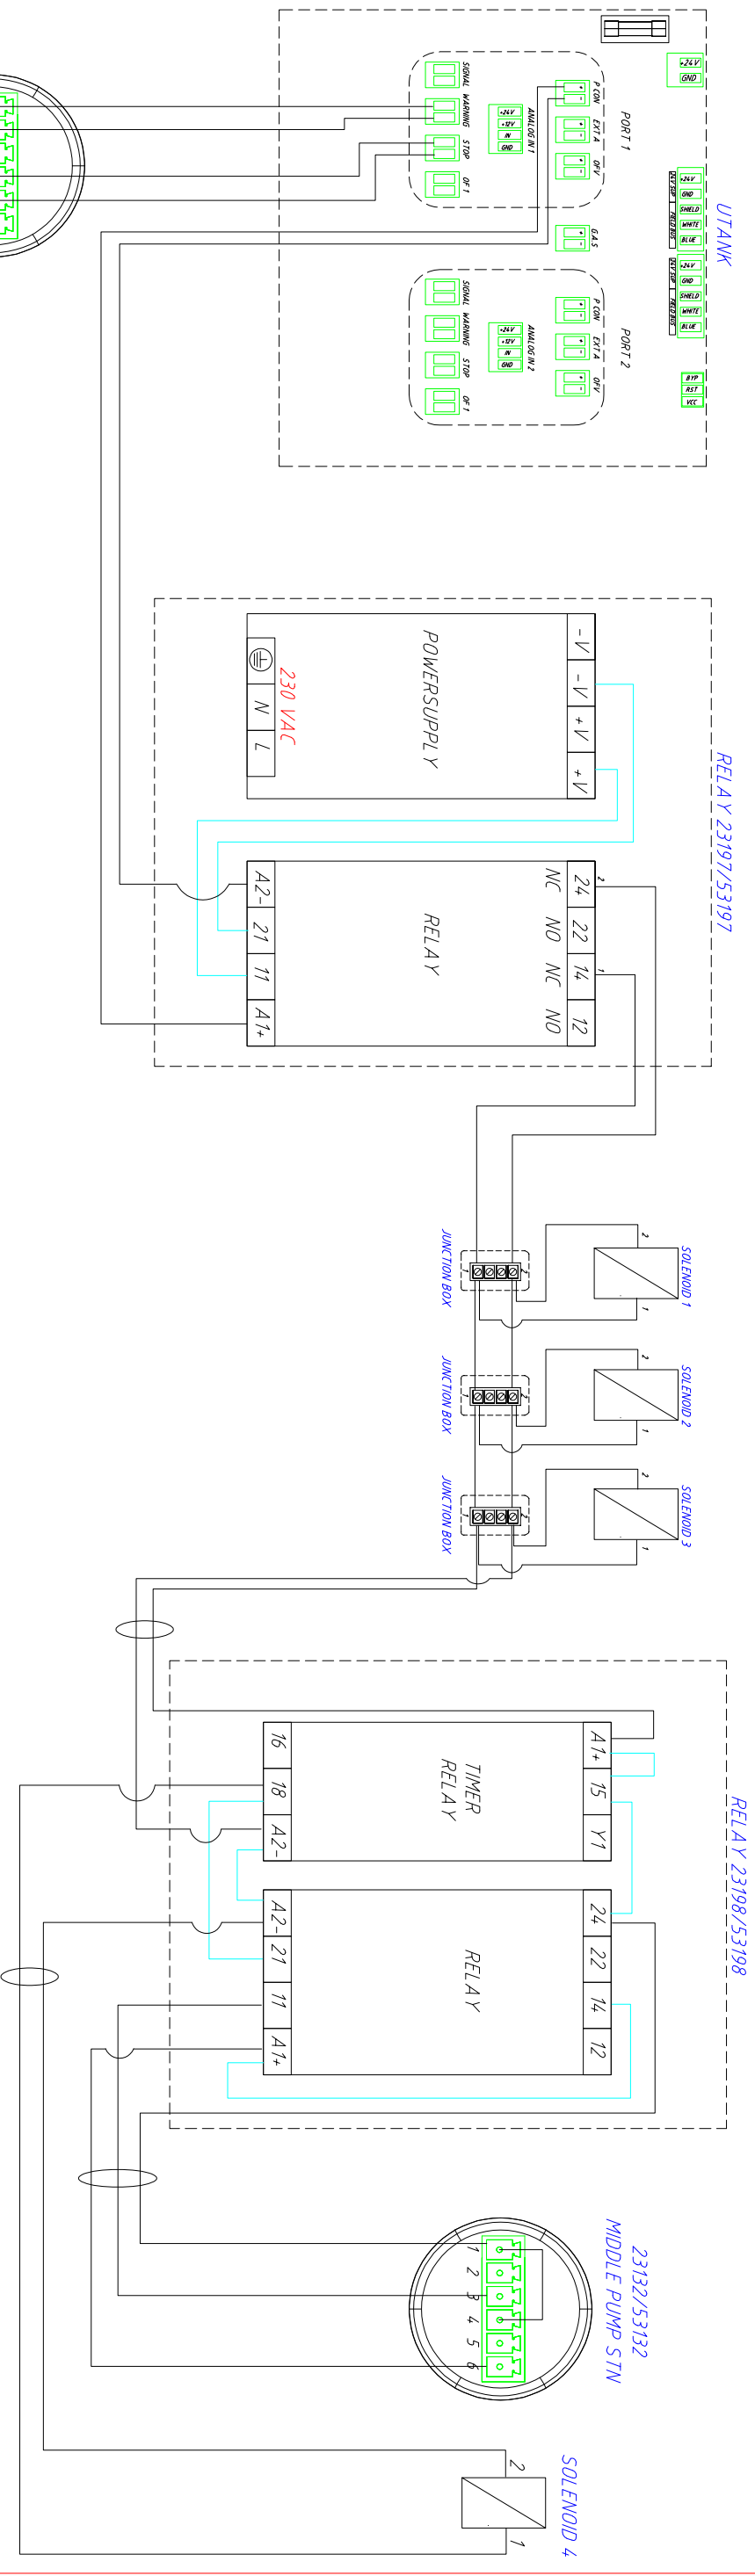

NEXU
 FLUID MANAGEMENT SYSTEM

Alentec & Orion AB
 Grustagsvägen 4
 SE-138 40 Alfta

Tel: +46 (0)8 747 67 00
 Fax: +46 (0)8 715 20 74
 E-mail: info@alentecc.se
 www.alentec.com

RESPONSIBLE: MIKAEL COMSTEDT
 DRAWN BY: MICO
 DATE OF ORG: 24.10.04
 CHECKED BY: KRITY
 DATE: 24.10.23

SCALE: 1:XX
 TYPE: 23198/53198 - 23132/53132 - 23197/53197
 PROJECT NO: ELECTRIC INSTALLATION UTANK DWG

REV: 4